




begane grond

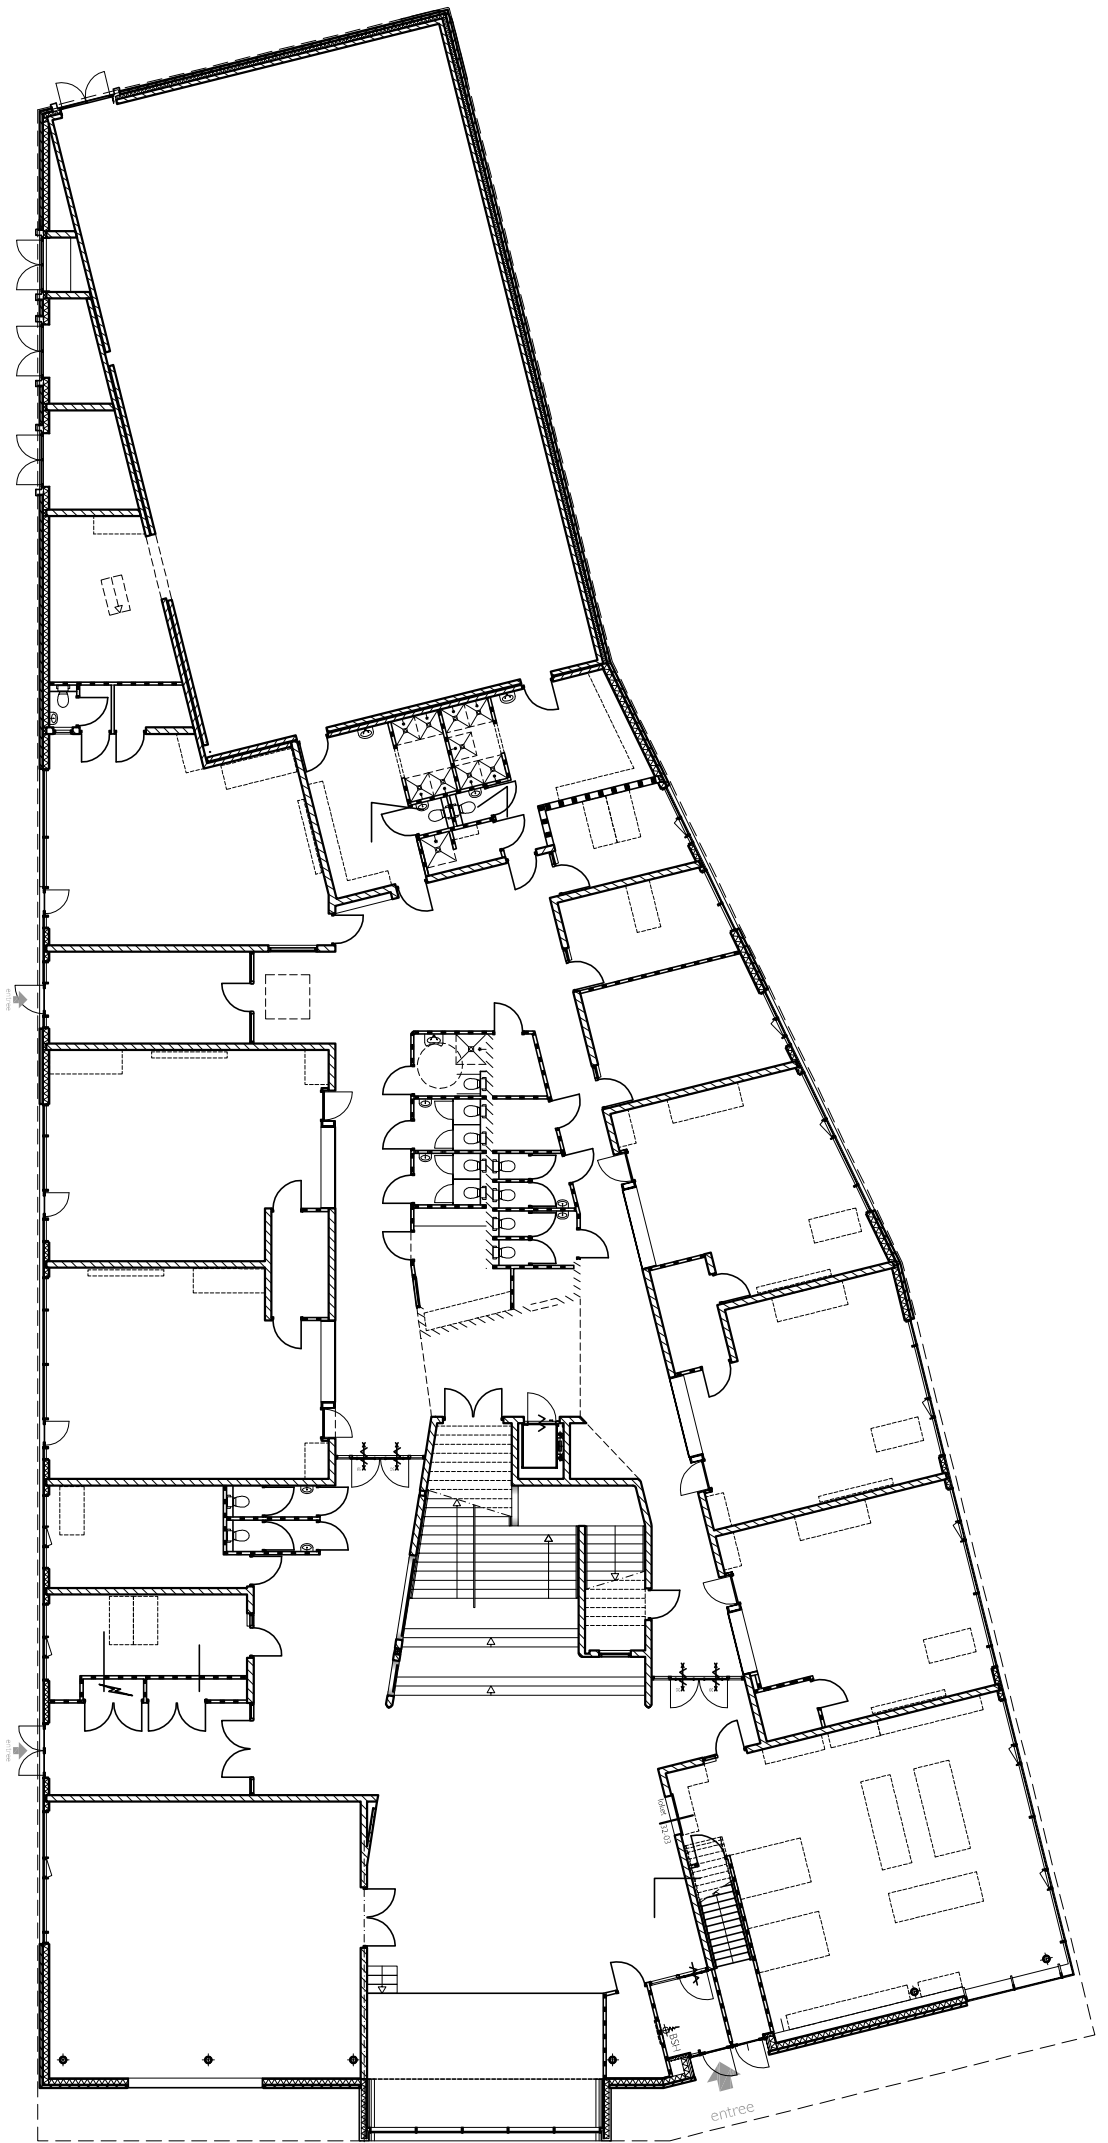


eerste verdieping

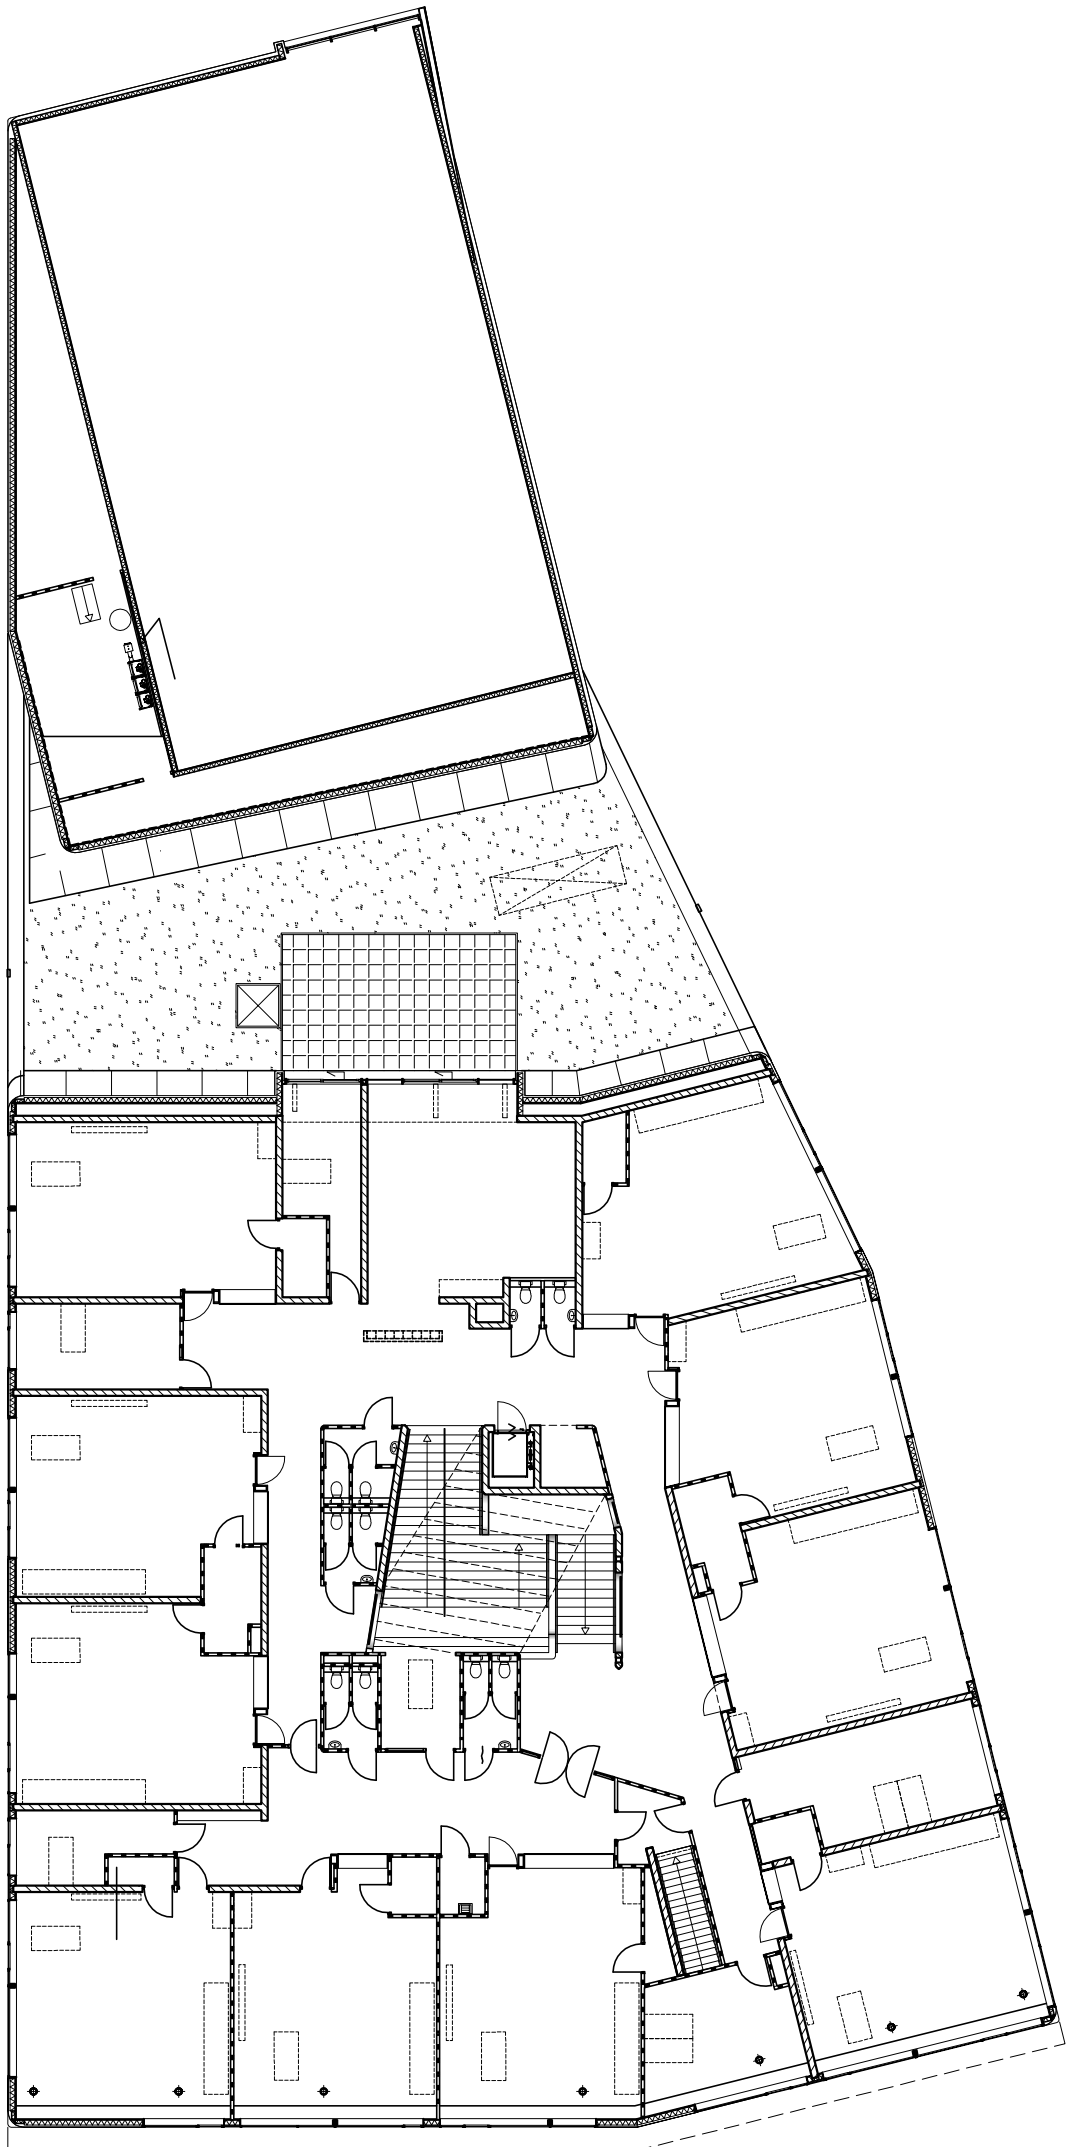

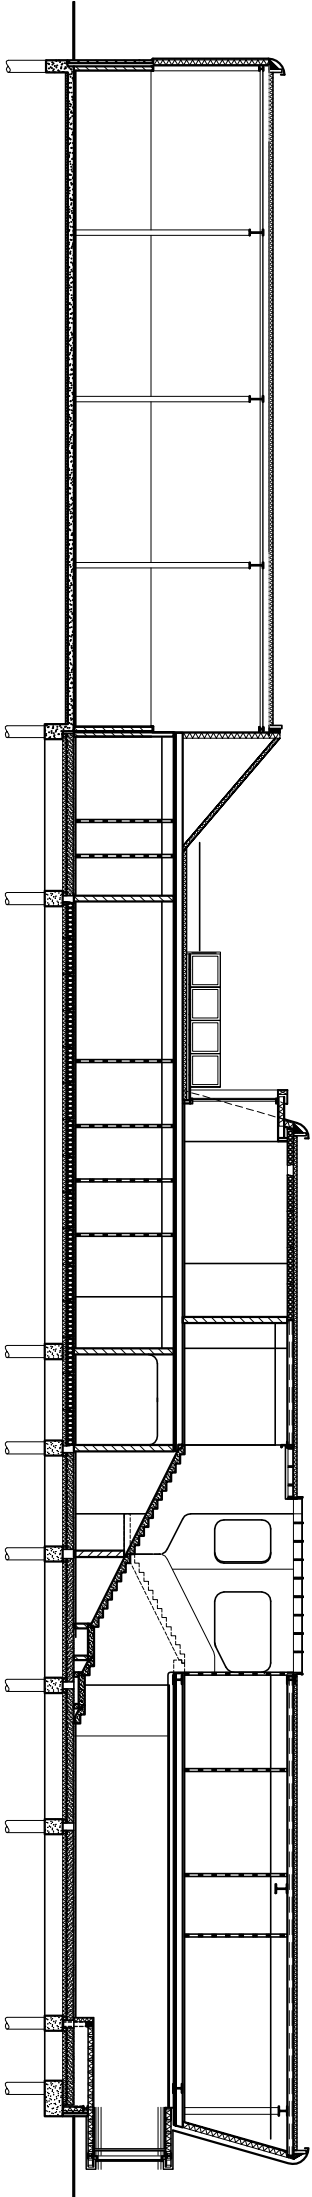


Doorsnede A-A

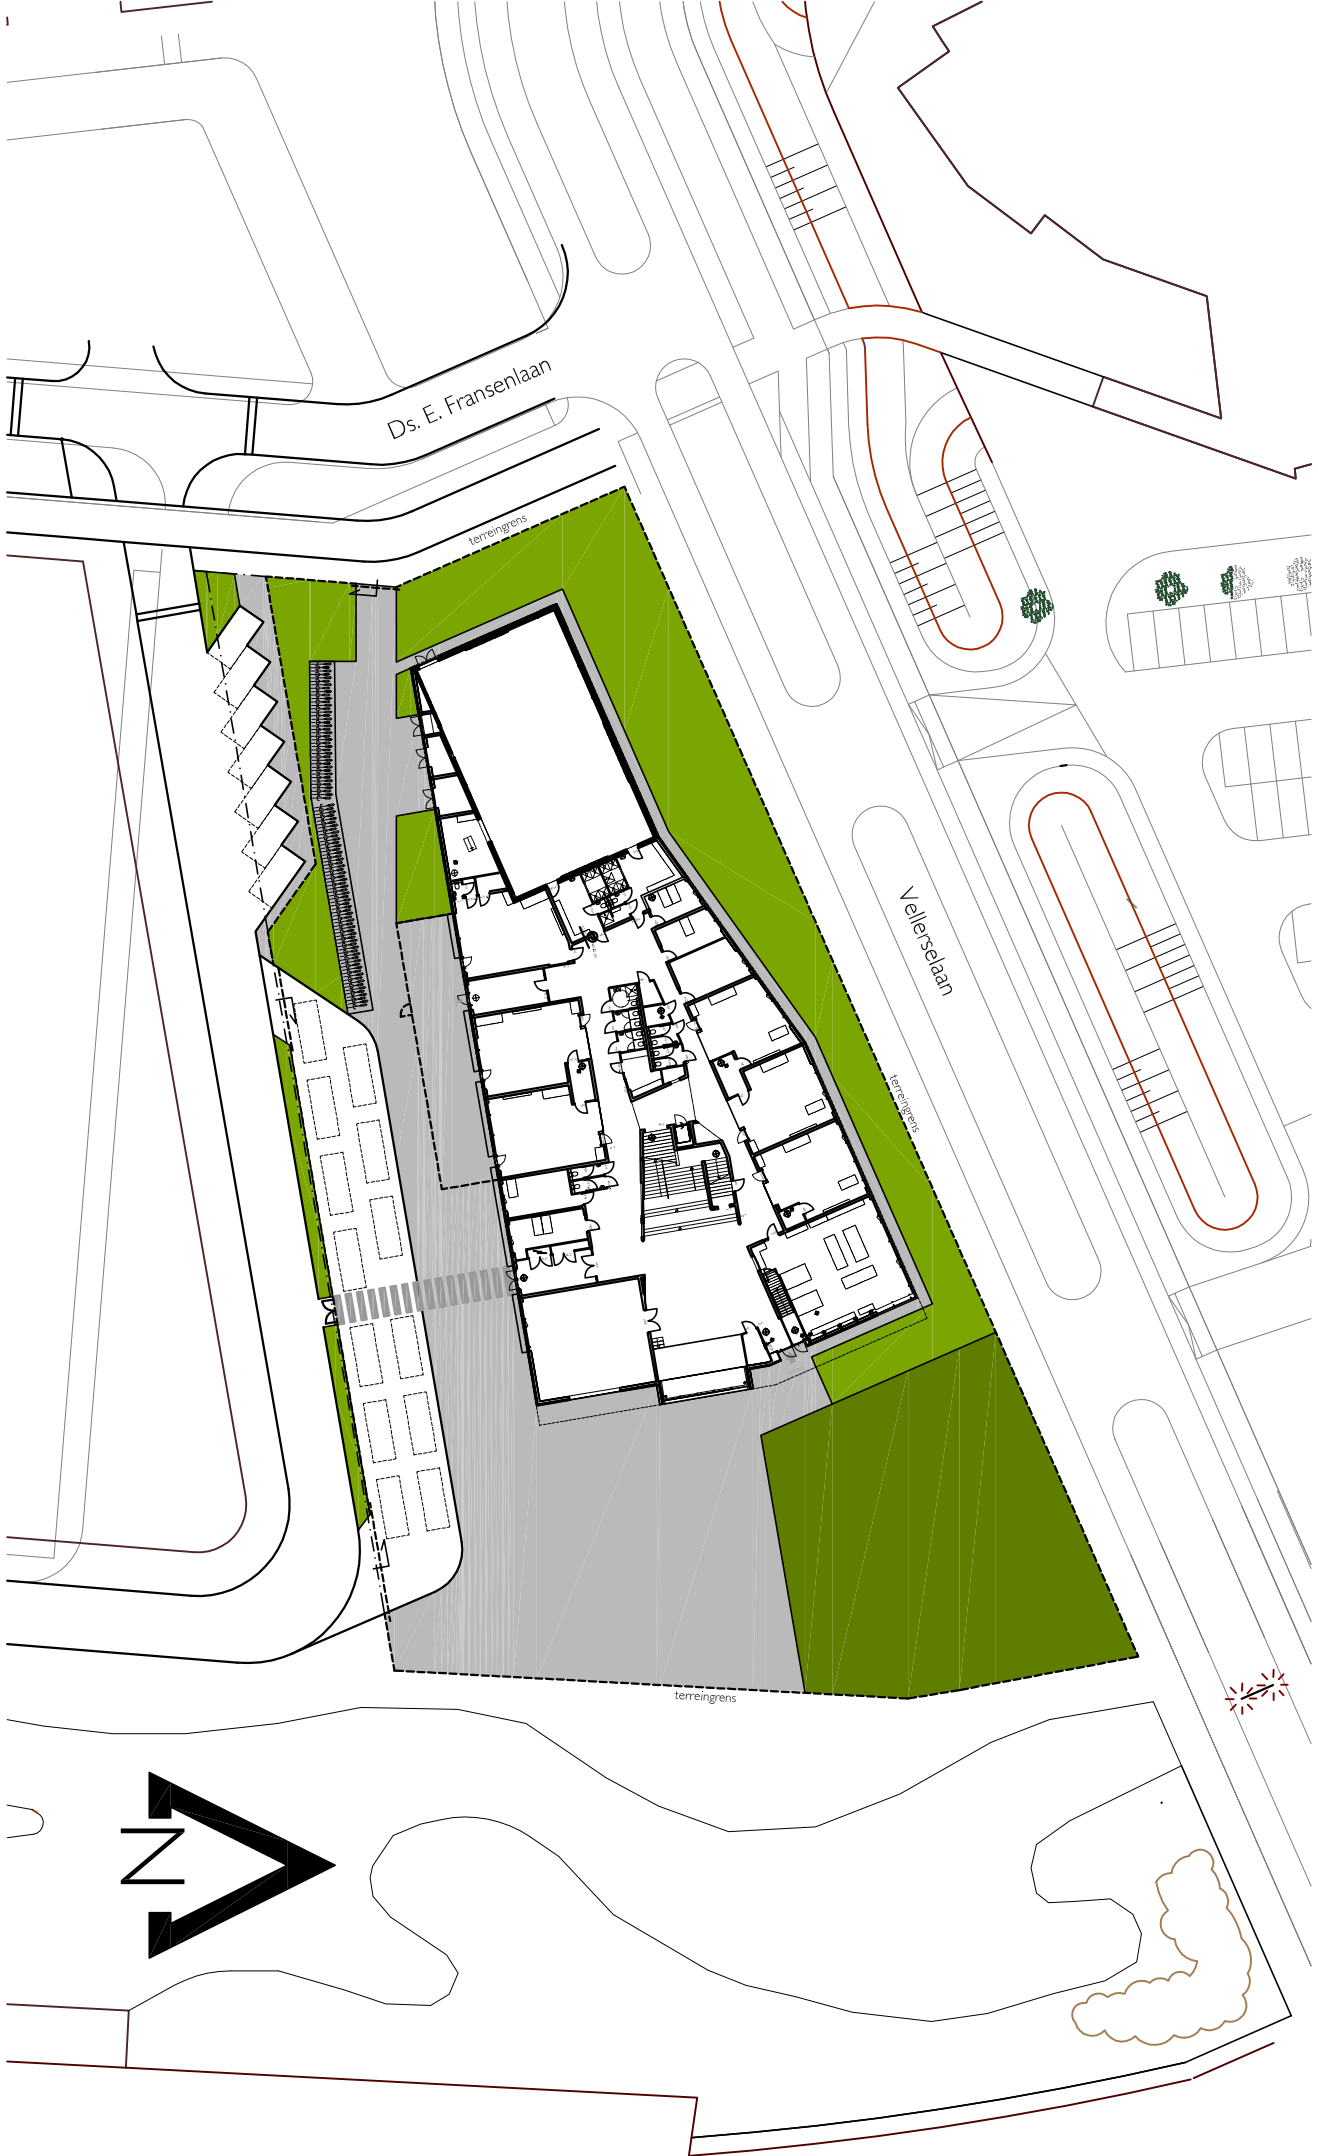

Ds. E. Fransenlaan

Velleseelan

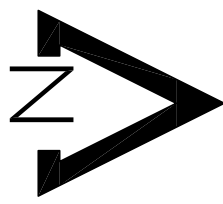

terreingrens

terreingrens

terreingrens