




A (school) ▼

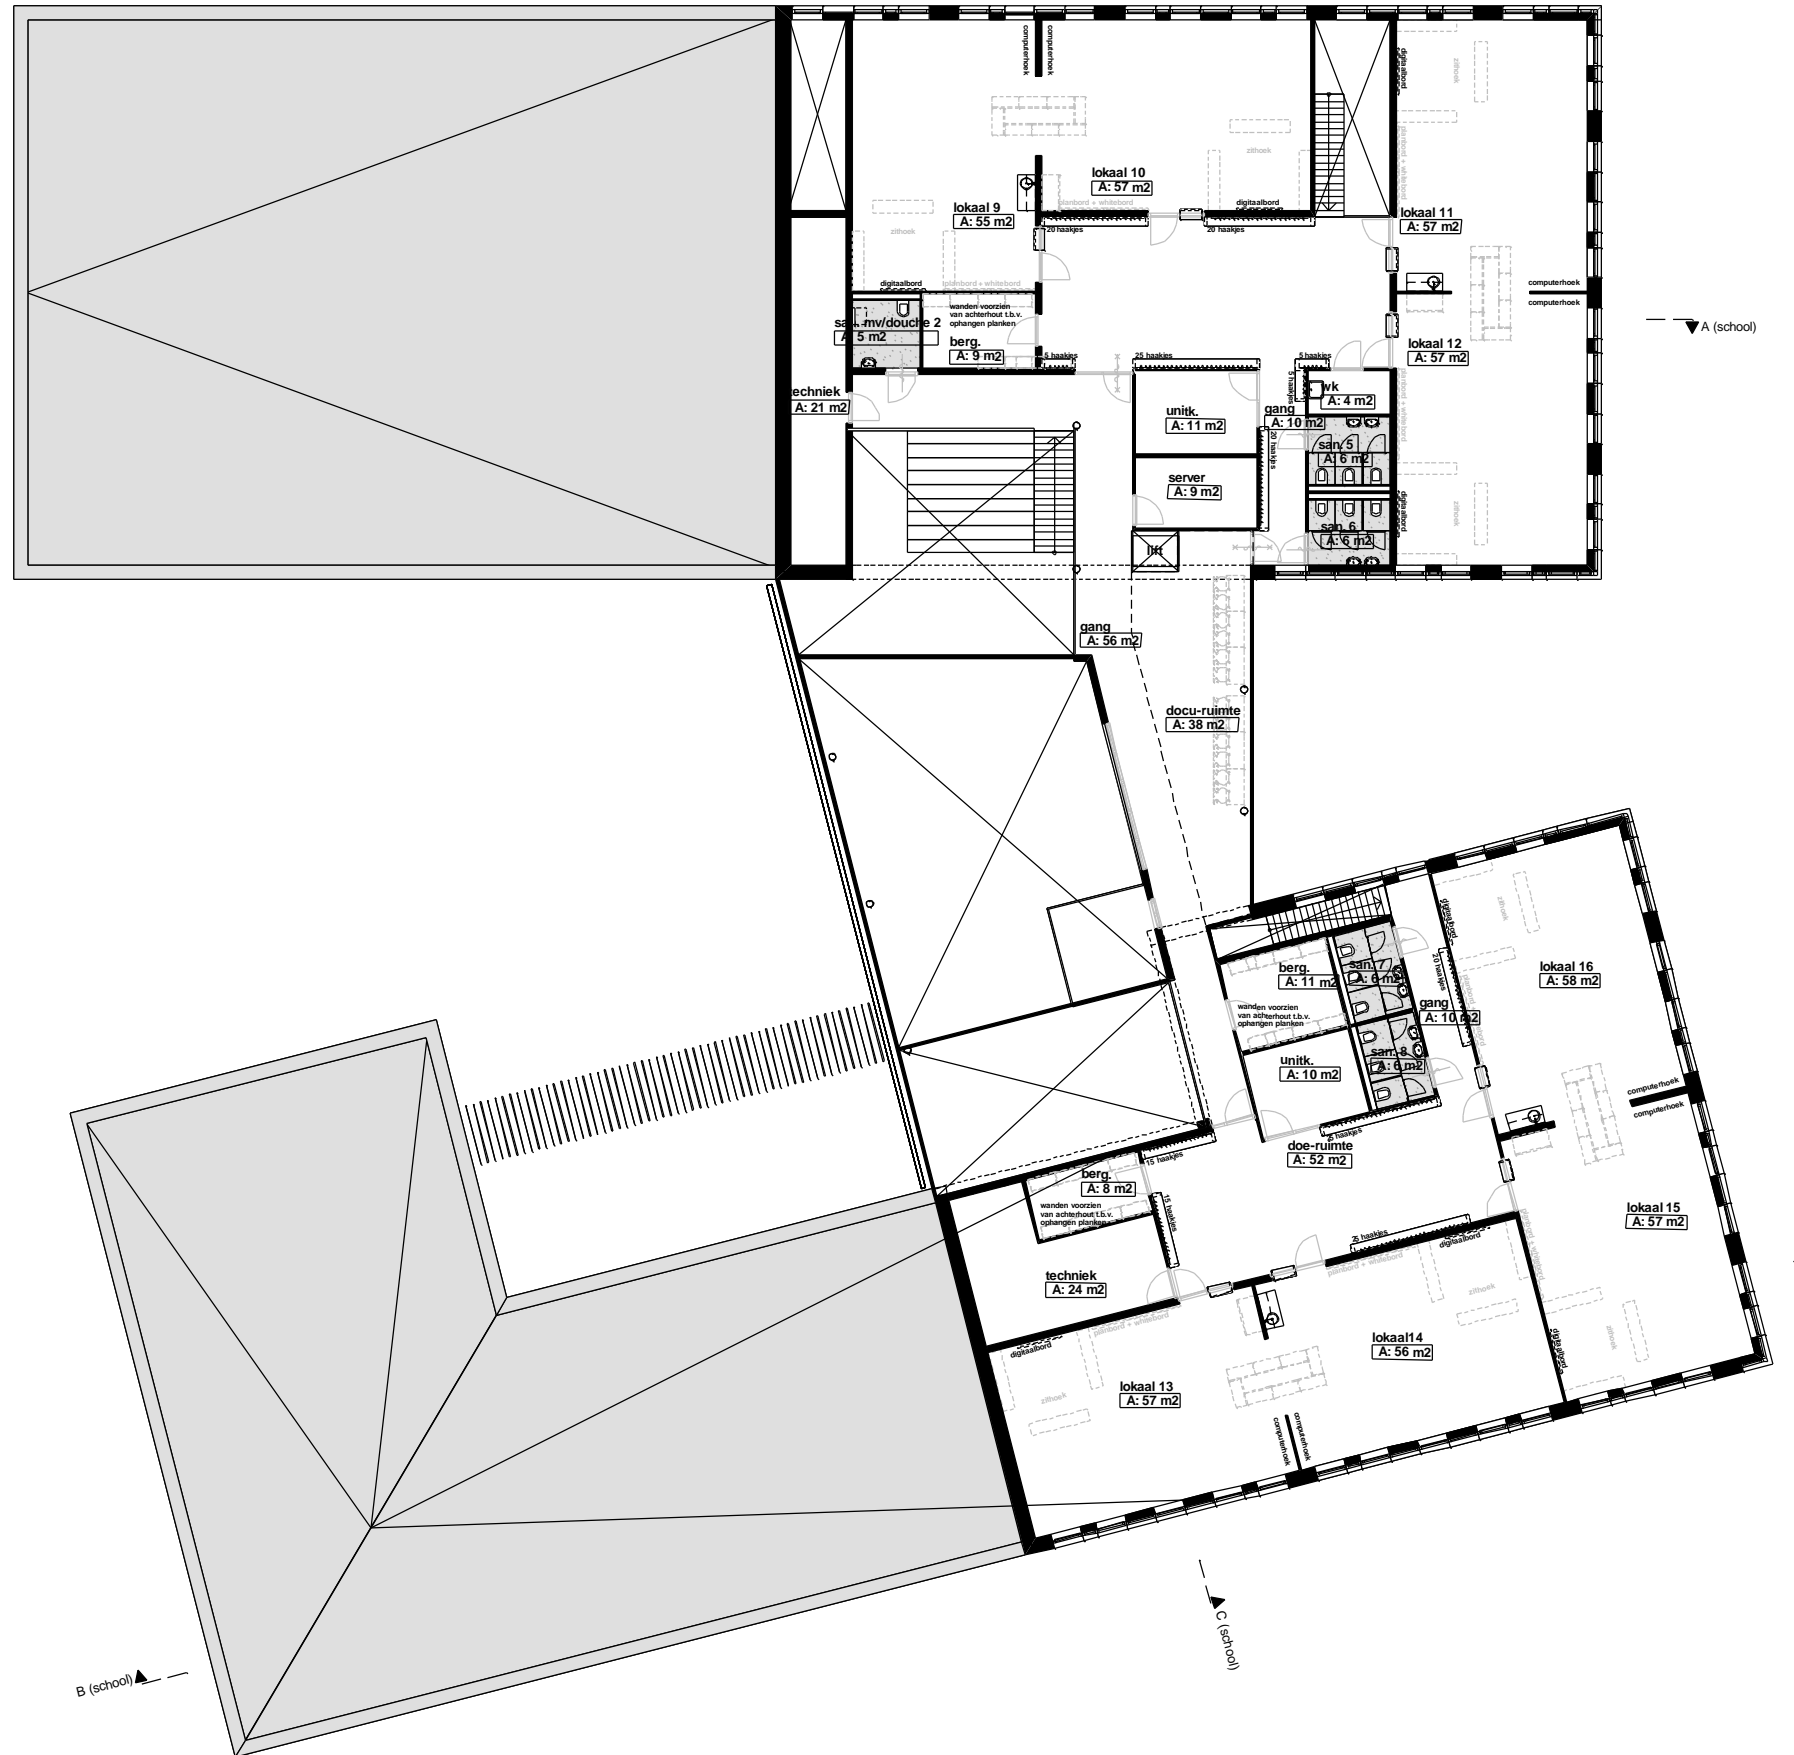

A (school) ▼

B (school) ▲

C (school) ▲

B (school) ▲

1e verdieping, 1:250

Brede school Loovelden, Huissen

conc. DO d.d. 02-10-2008